



COURT STREET

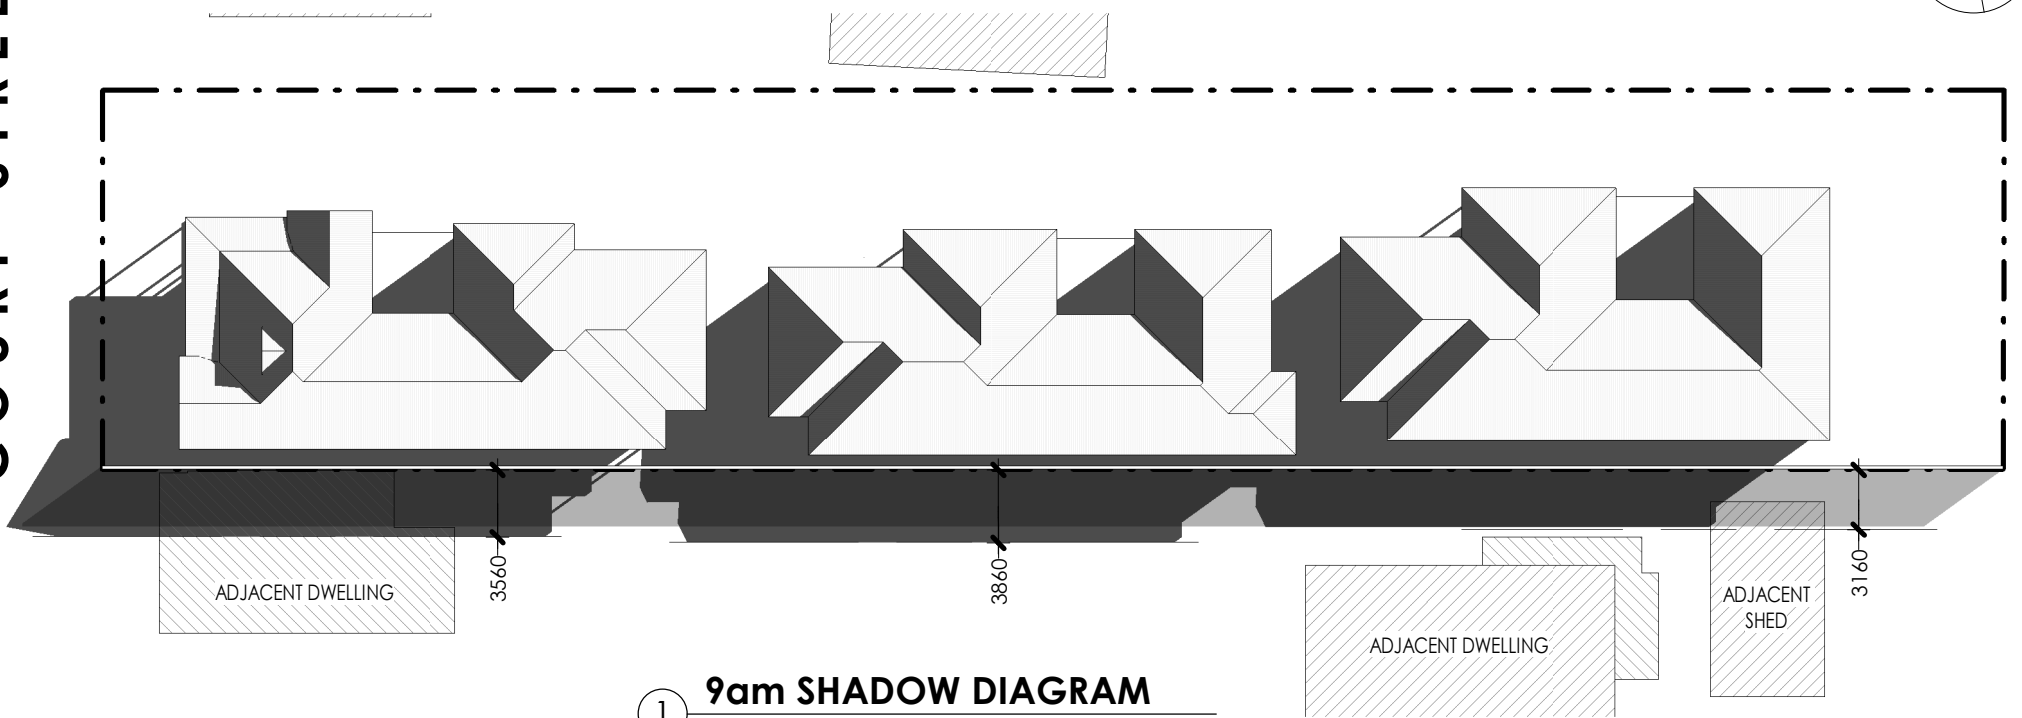


① **9am SHADOW DIAGRAM**
SCALE 1 : 350

COURT STREET

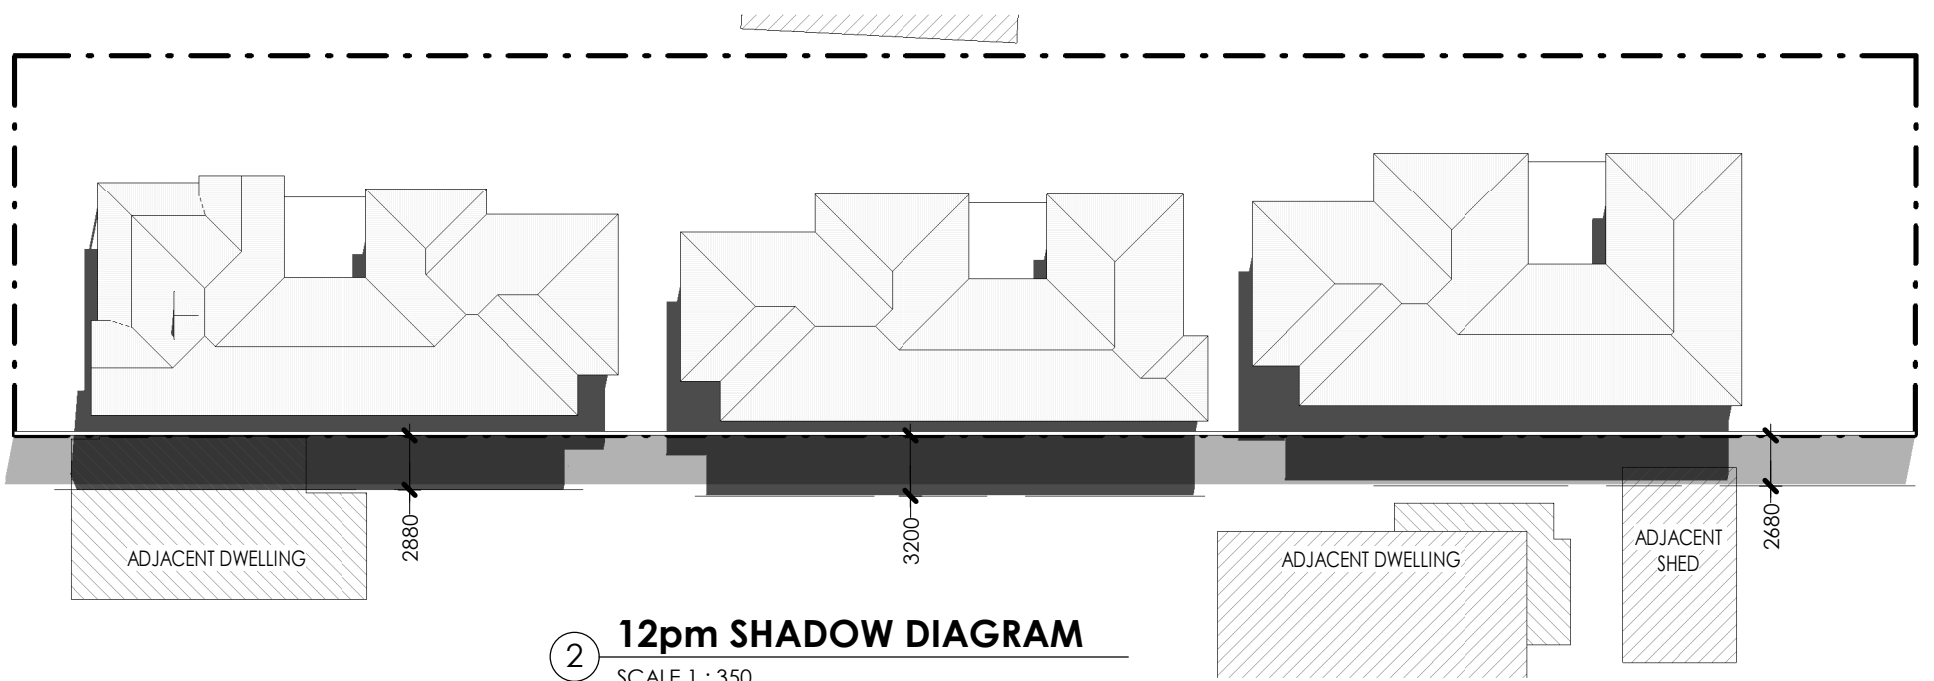

② **12pm SHADOW DIAGRAM**
SCALE 1 : 350

COURT STREET

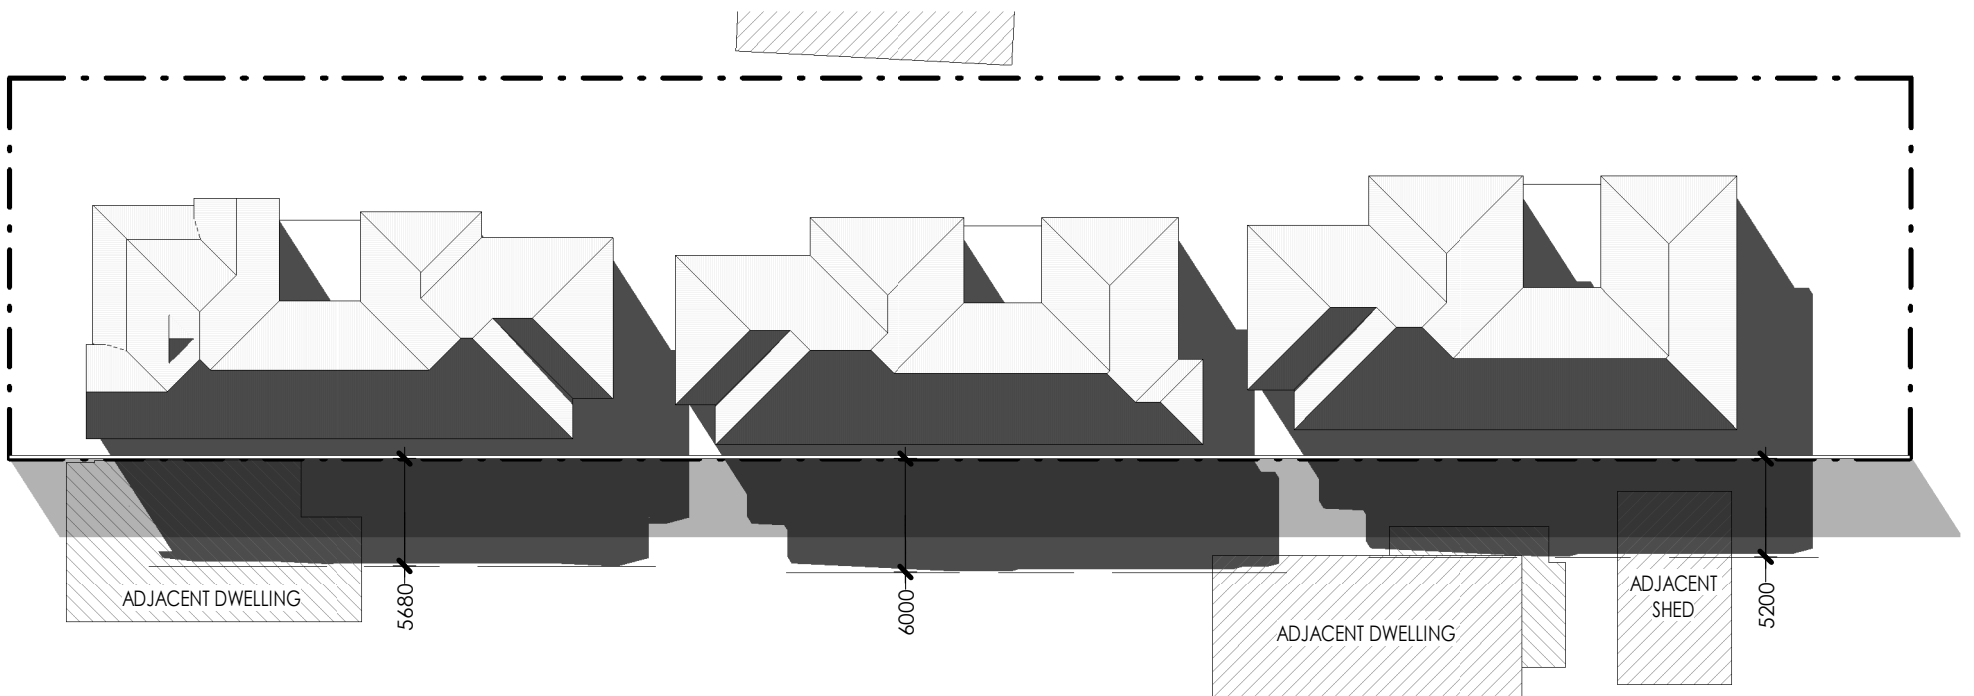

③ **3pm SHADOW DIAGRAM**
SCALE 1 : 350

Giselle Denley
Drafting Services
giselle.denley@bigpond.com
0417 688 326
53 Hill Sixty Drive
Mudgee NSW 2850

REV	DATE	BY	DESCRIPTION
B	AUG 2021	C.D.	SETBACK CHANGES, BOUNDARY FENCE SHADOW
A	JUNE 2021	C.D.	ISSUED FOR APPROVAL

C AND S CARR			
PROPOSED MULTI UNIT DEVELOPMENT 31 COURT STREET MUDGEE			
SCALE: 1 : 350	FILE:	DWG No.	REV.
DRAWN: C.D.	DATE: JUNE 2021	3708-A00	B
CKD: G.D.	DATE:		