


MGA


LEGEND	
	EXISTING SUBJECT CADASTRAL BOUNDARIES
	EXISTING ADJOINING BOUNDARIES
	EXISTING FENCE
	EXISTING PEG
	EXISTING UNDERGROUND WATER LINE
	EXISTING WATER METER
	EXISTING TAP
	EXISTING FIRE HYDRANT
	EXISTING STOP VALVE
	EXISTING UNDERGROUND SEWER LINE
	EXISTING SEWER MANHOLE
	EXISTING OVERHEAD POWER LINE
	EXISTING POWER POLE
	EXISTING UNDERGROUND TELECOMMS LINE
	EXISTING TELECOMMUNICATIONS PIT
KB 479.27	BACK OF KERB
CONC 479.65	EDGE OF CONCRETE
PTH 478.65	EDGE OF PATH

DATE OF SURVEY : 22nd JUNE 2021
 DATUM : AUSTRALIAN HEIGHT DATUM (A.H.D.)
 ORIGIN : SSM 58635 RL 463.146 (S.C.I.M.S.)
 CONTOUR INTERVAL: MAJOR = 1.0m MINOR = 0.25m

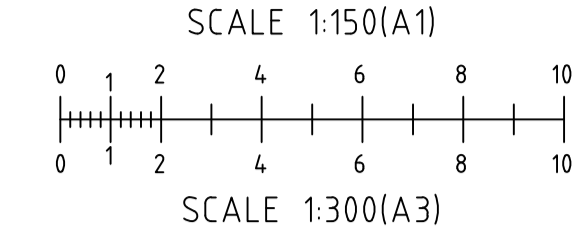

NOTES:

- THE CADASTRAL BOUNDARIES SHOWN HEREON ARE BY TITLE AND ARE SUBJECT TO FINAL SURVEY.
- UNLESS OTHERWISE SHOWN TITLE BOUNDARIES WERE NOT MARKED AS PART OF THIS SURVEY.
- THE LOCATIONS AND DEPTHS OF UNDERGROUND SERVICES ARE NOT ASSURED BY BARNSON. SERVICE AUTHORITIES SHOULD BE CONSULTED BEFORE ANY EXCAVATION, DEMOLITION OR CONSTRUCTION COMMENCES.
- THERE MAY BE ADDITIONAL UNDERGROUND SERVICES OTHER THAN THOSE SHOWN HEREON.
- BARNSON TAKES NO RESPONSIBILITY FOR LOSSES, DAMAGES OR INJURIES TO ANY PERSON OR ORGANISATION THAT MAY OCCUR DUE TO THE RELIANCE ON THIS PLAN FOR THE LOCATION OF UNDERGROUND SERVICES.

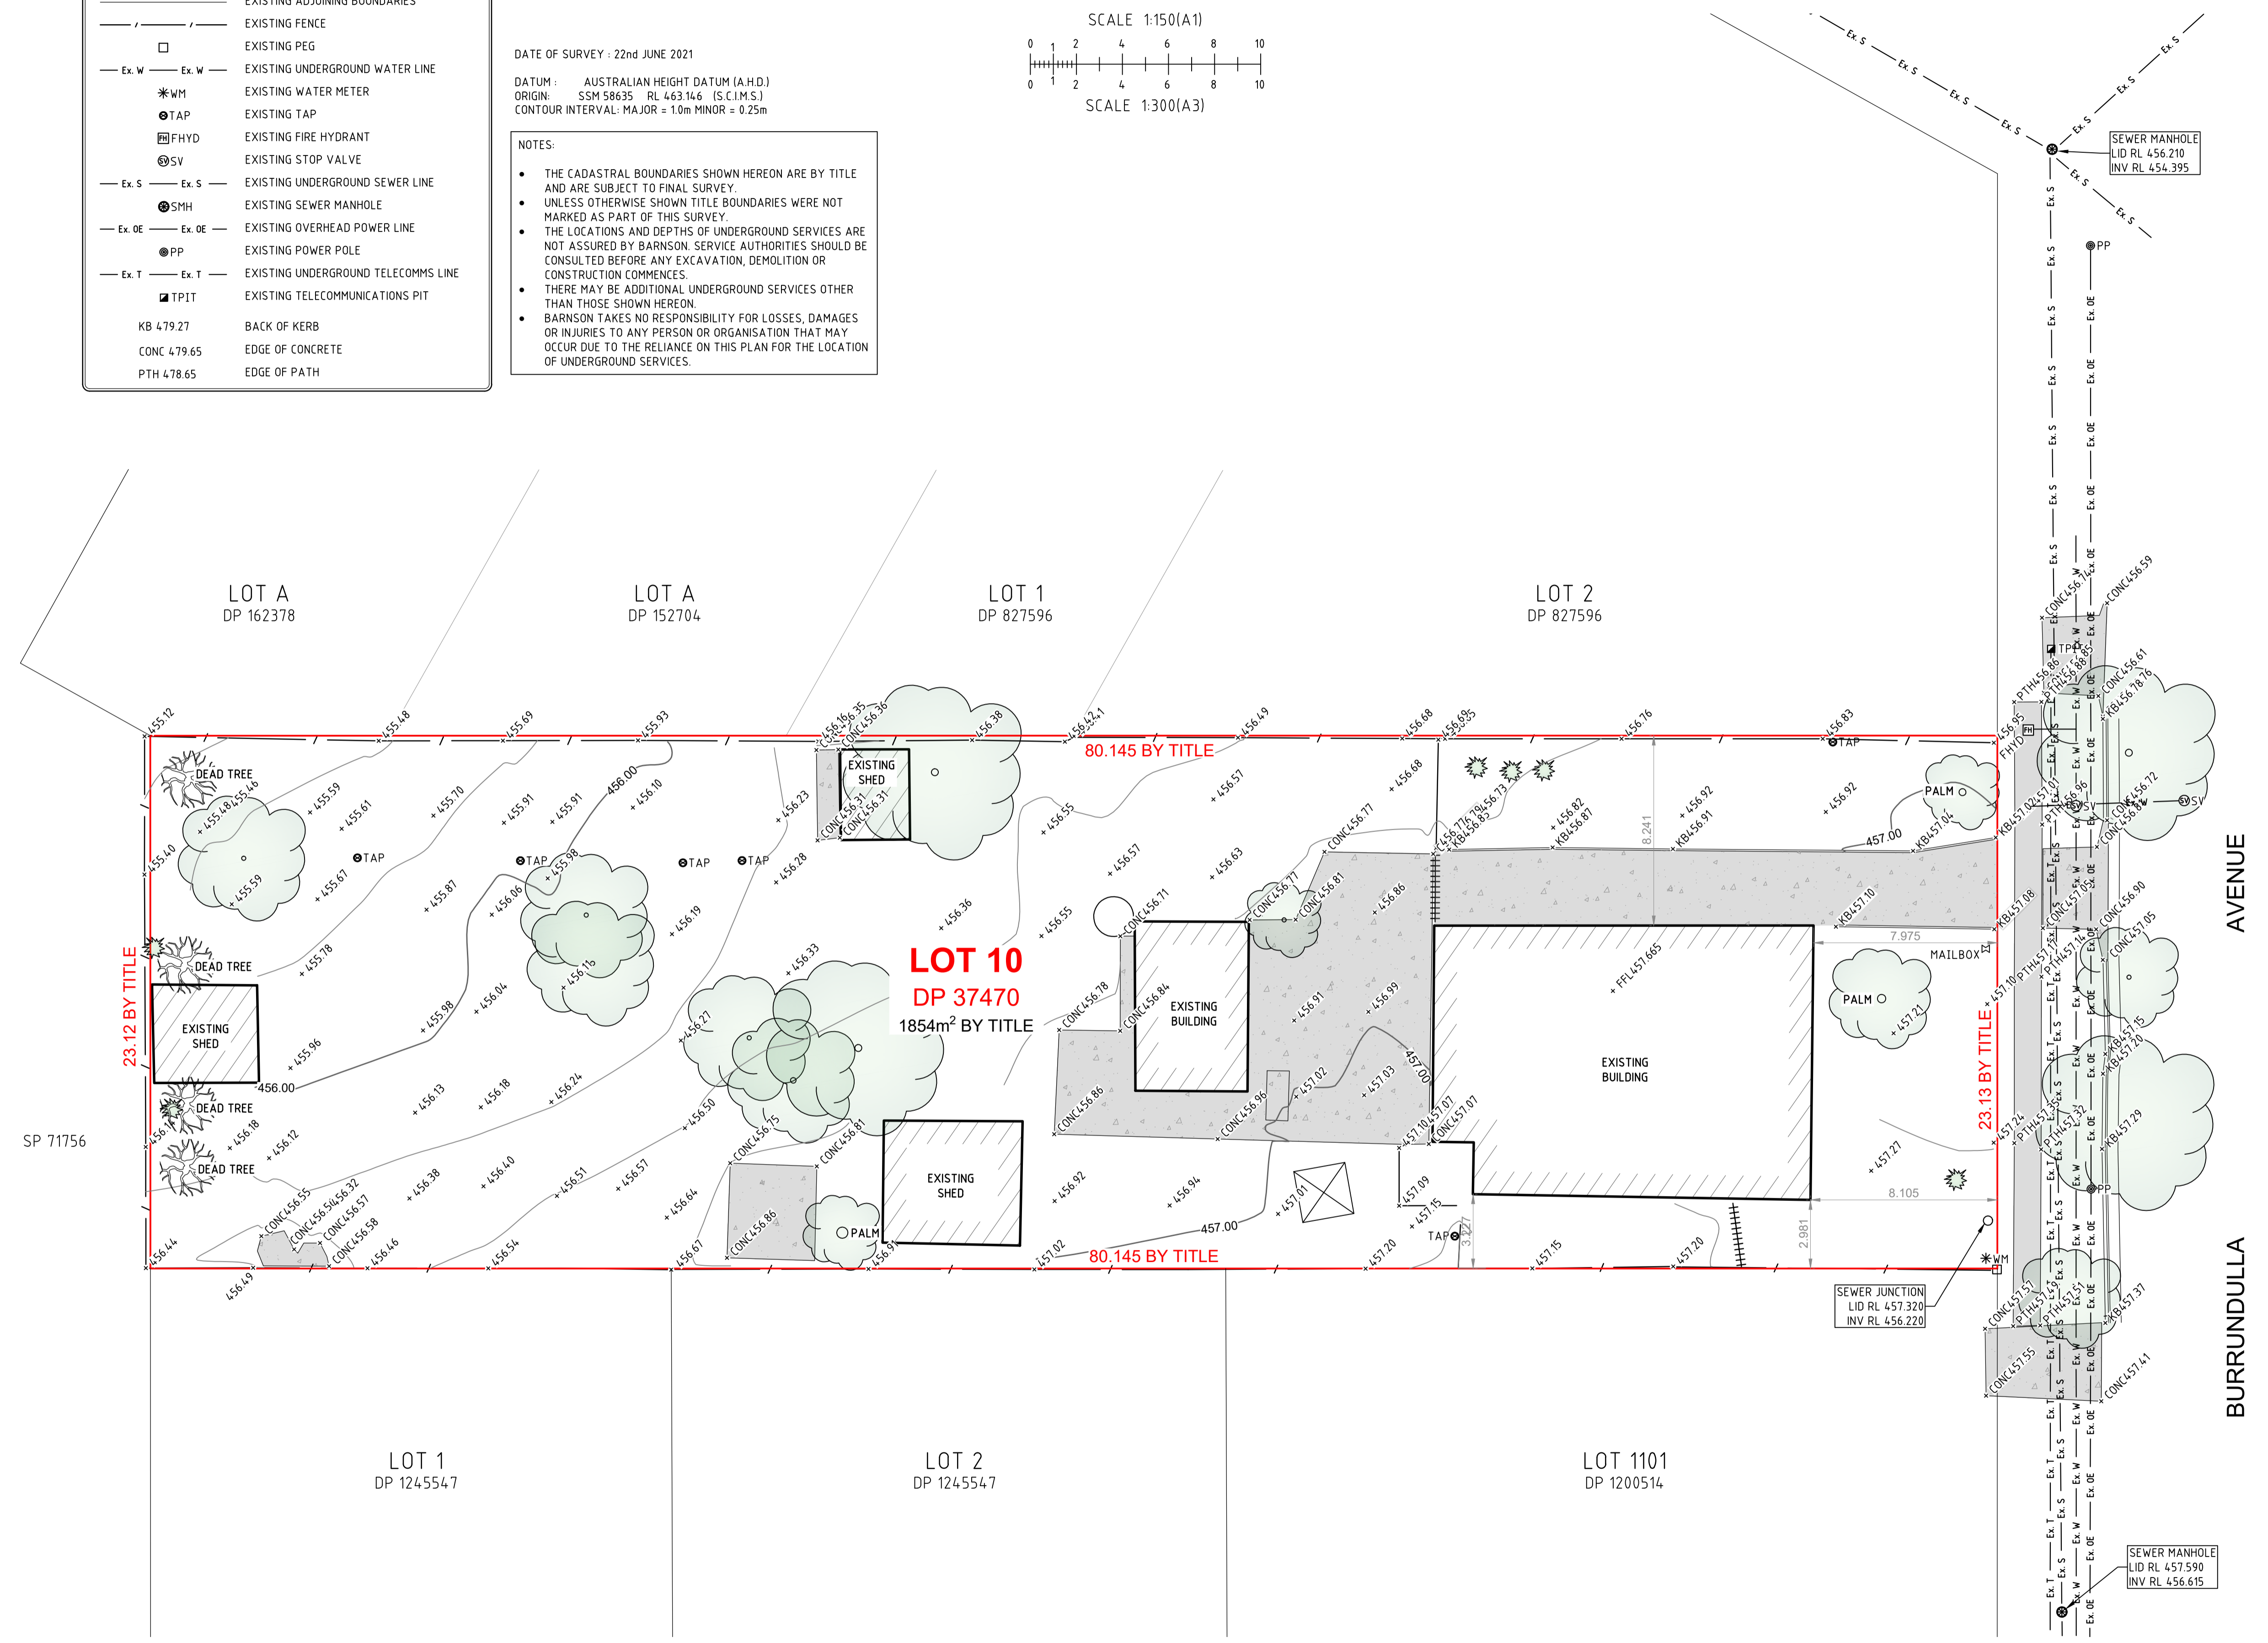

ISSUED TO CLIENT